



FEDERATED STATES OF MICRONESIA

Program Management Unit

P. O. Box PS 4, Palikir, Pohnpei FM 96941
Tel: (691) 320-2080 Fax: (691) 320-4532

Request for Proposal **Federated States of Micronesia** **Supply and Installation of Furnishings** **At Tafunsak Elementary School, Kosrae State, FSM**

Background

The Program Management Unit (PMU), in accordance with the Fiscal Procedures Agreement of Compact of Free Association between Federated States of Micronesia (FSM) and the United States of America, is hereby notifying all interested Suppliers and Contractors in or outside the Federated States of Micronesia of this new Request for Proposal.

Project Description

The PMU seeks supplier or contractor to supply, deliver and install furnishings for Tafunsak Elementary School project at Kosrae State, FSM. The products must comply with the specification supplied by the PMU office.

Scope of work

The supplier or contractor shall perform all work necessary for the procurement, shipping and installation of the furnishings for the newly constructed building at Tafunsak Elementary School, Kosrae State. The supplier or contractor shall be in charge of the delivery of the furniture to the school sites, payment for loading charges, insurance, import tax, freight and inland rates and all other shipping fees incurred, assembly of parts and installation of the furnishing to the satisfaction of the PMU.

Evaluation of "Proposal"

The PMU will award the contract to the lowest bidder.

Submittal Requirements


1. Address Proposal to: Bruce E. Howell, P.E., Contracting Officer
Program Management Unit (PMU)
P.O. Box PS 4
Palikir, Pohnpei FM 96941
Tel. No.: 691-320-2080
2. Submit proposal to: brucehowell@pmu.fm by the due date and time.
3. Due Date and Time: Not later than August 9, 2013 at 4:00 P.M. in Palikir, Pohnpei FSM.

Dated: July 19, 2013


Tafunsak Elementary School

<u>Item No.</u>	<u>Qty</u>	<u>Description</u>	<u>Remarks</u>
<u>FURNITURE</u>			
1	150	VIRCO MFG. CORP., ZCANT 15" TEAL SILVER MIST, ZUMA SERIES CANTILEVER LEGS, NOMINAL DIMENSION TO BE 15" SEAT HEIGHT, 16" DEPTH X 18" WIDTH X 26" HEIGHT	STUDENT CHAIR
2	150	VIRCO MFG. CORP., SIGMA DESK 73530. NEBULA GREY DESK, CHROME FRAME, NOMINAL DIMENSION TO BE 26" DESK HEIGHT X 20.5" DEPTH X 26" WIDTH	STUDENT DESK
3	7	VIRCO MFG. CORP., ZUMA SERIES Z TASK 18 TEAL SEAT, SILVER MIST BASE	TEACHER, ADMIN AND PRINCIPAL'S CHAIR
4	7	VIRCO MFG. CORP., 543 SERIES TEACHER'S DESK SINGLE PEDESTAL, PENCIL SILVER MIST BASE DRAWER, CHROME LEGS, BLACK PANELS, NEBULA GREY	TEACHERS, ADMIN AND PRINCIPAL'S DESK/TABLE
5	1	5-PIECE LOUNGE SET LGC2929.LGC 2954,LGT2327,LGT5224	TEACHER'S LOUNGE
6	1	WOODEN TABLE LIB3672 72" I X 36"W X 30" HIGH	TEACHER'S LOUNGE
7	8	VIRCO LIBCH18, WOODEN CHAIR ADULT ARMLESS, SLED 18 SH	TEACHER'S LOUNGE
<u>OFFICE CABINET (BASE AND OVERHEAD)</u>			
1	PL-1	PLASTIC LAMINATE SILICON EV 4811-60 WILSONART- COUNTER TOP	BASE CABINET (CLASSROOM, TEACHER'S LOUNGE & ADMIN OFFICE)
3	PL-2	PLASTIC LAMINATE SHADOW D96-60 WILSONART	BASE CABINET (CLASSROOM, TEACHER'S LOUNGE & ADMIN OFFICE)
3	PL -1	PLASTIC LAMINATE ANTIQUE BRONZE D493-60 WILSONART - OVERHEAD CABINET	OVERHEAD CABINET (TEACHER'S LOUNGE AND ADMIN OFFICE)


The bidders may choose to bid an "equal products" for the above furnishing.

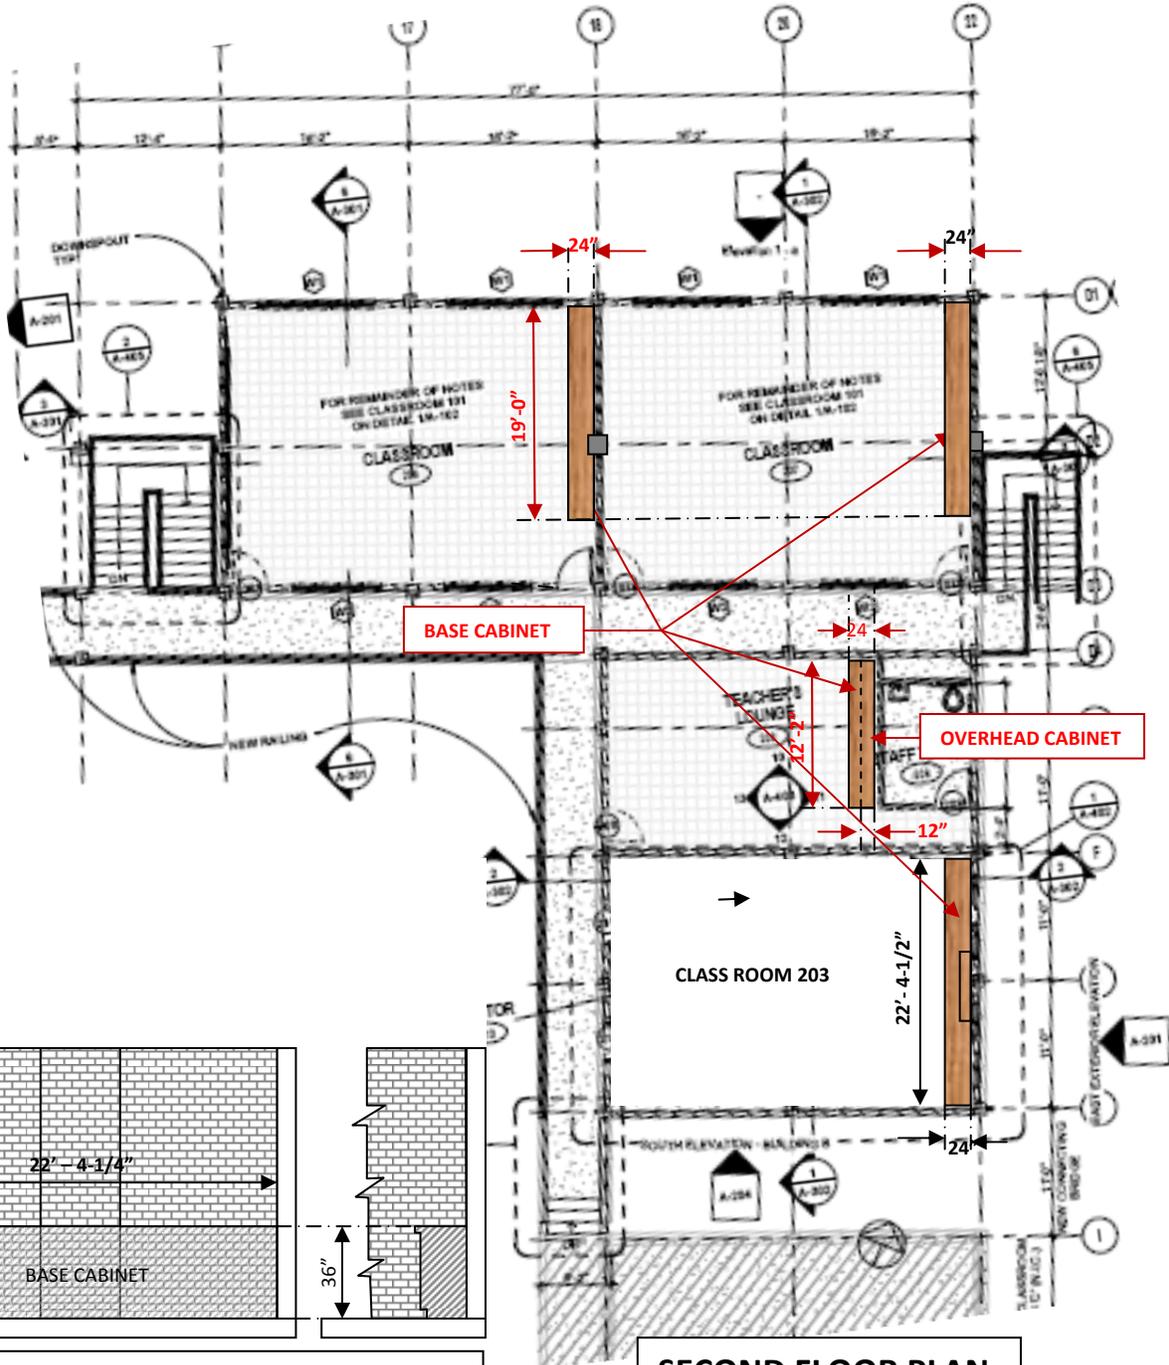


SECOND FLOOR PLAN

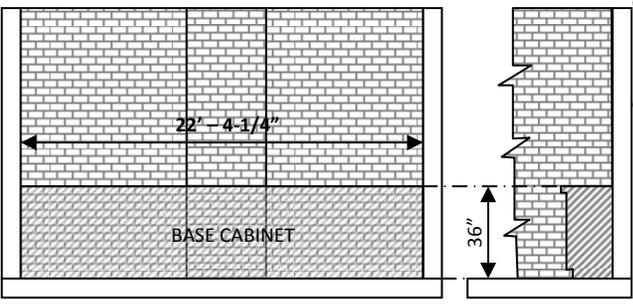


CLASS ROOM 203 FRONT ELEV. & SIDE VIEW
BASE CABINET MEASUREMENT (not to scale)

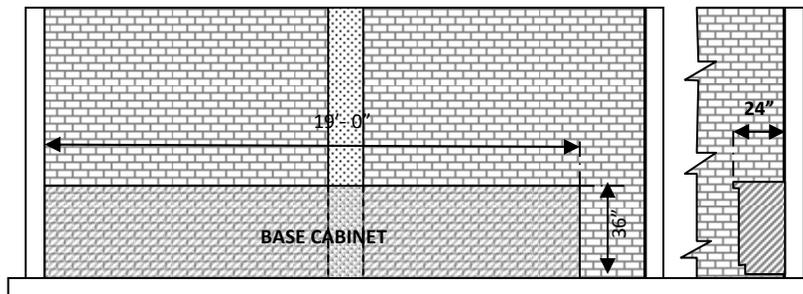

CLASS ROOM FRONT ELEVATION & SIDE VIEW BASE CABINET
MEASUREMENT (not to scale)

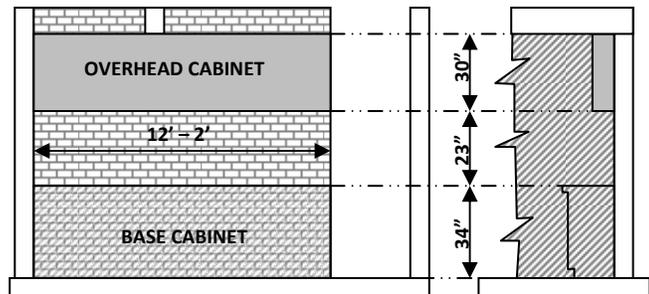

TEACHER'S LOUNGE FRONT ELEV. & SIDE VIEW BASE
& OVERHEAD CABINET MEASUREMENT (not to scale)

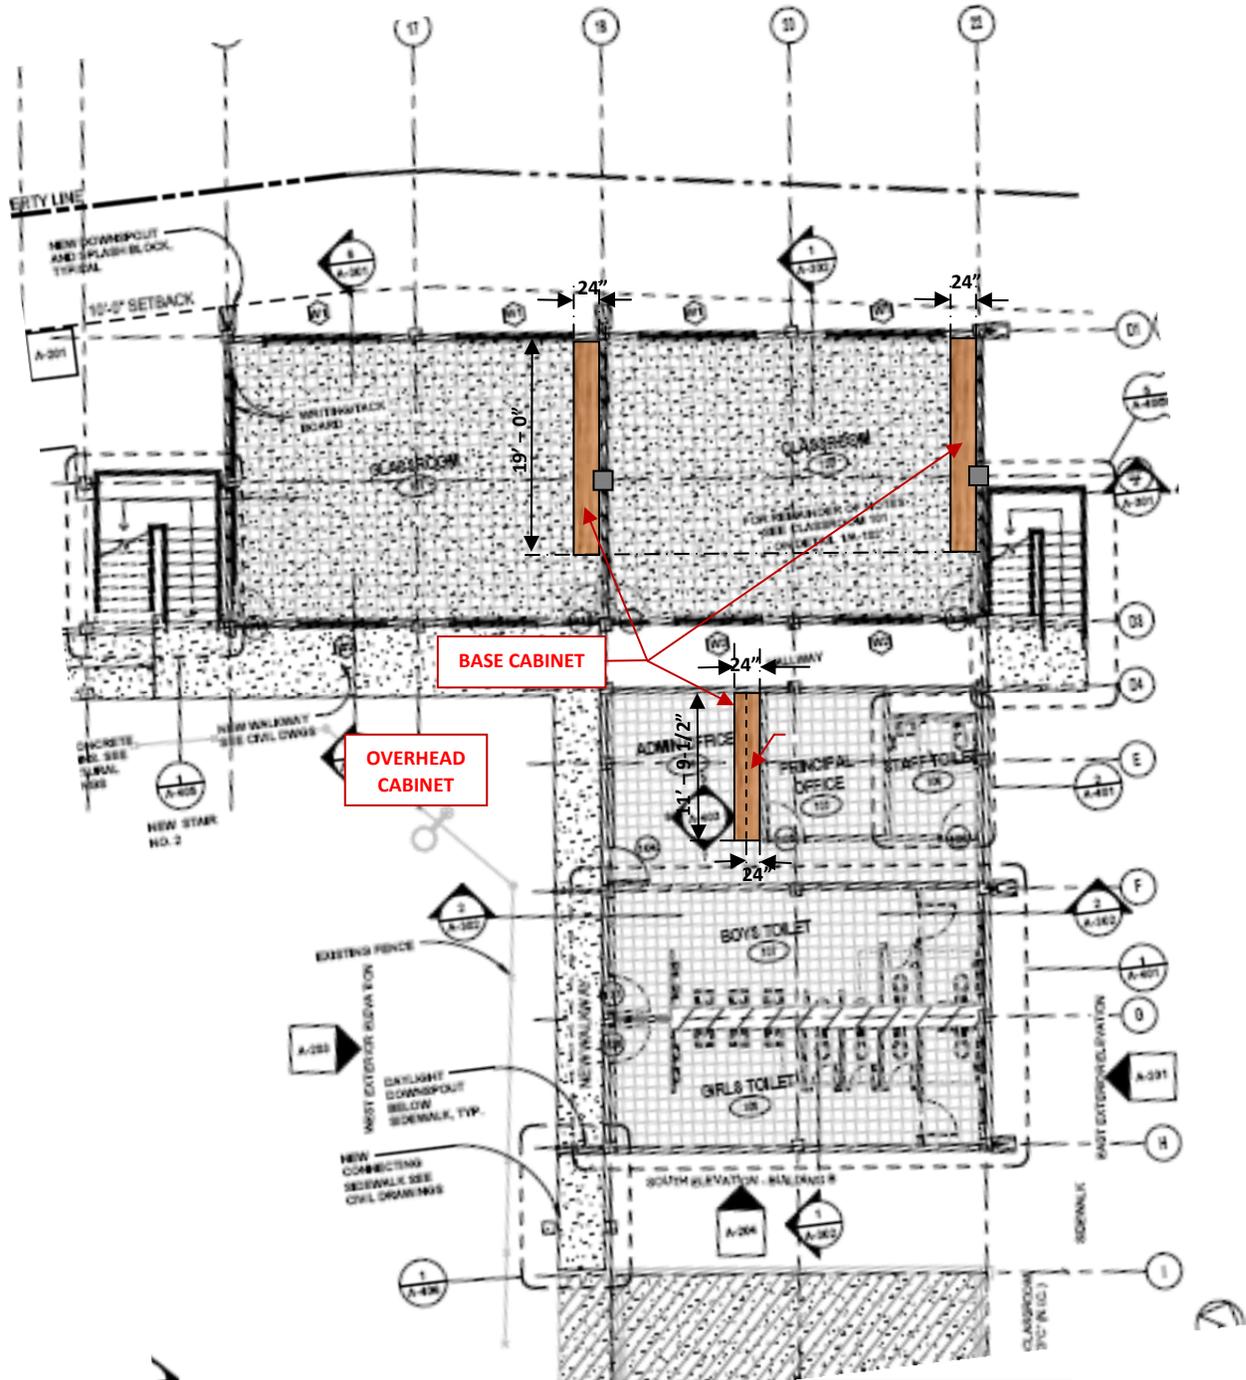


GROND FLOOR PLAN

NOTE: BASED ON THE PRINCIPAL VERBAL INFORMATION THE BUILDING WILL BE UTILIZED FOR THE _____ STUDENT.


THE BASE AND OVERHEAD CABINET MEASUREMENT GIVEN ABOVE ARE CONFIRMED BY BOTH SCHOOL MANAGEMENT AND DEPARTMENT OF EDUCATION REPRESENTATIVES. NAMES GIVEN BELOW WITH THEIR SIGNATURE AFFIXED BELOW:

DOE BY: _____


SCHOOL MANAGEMENT BY: _____

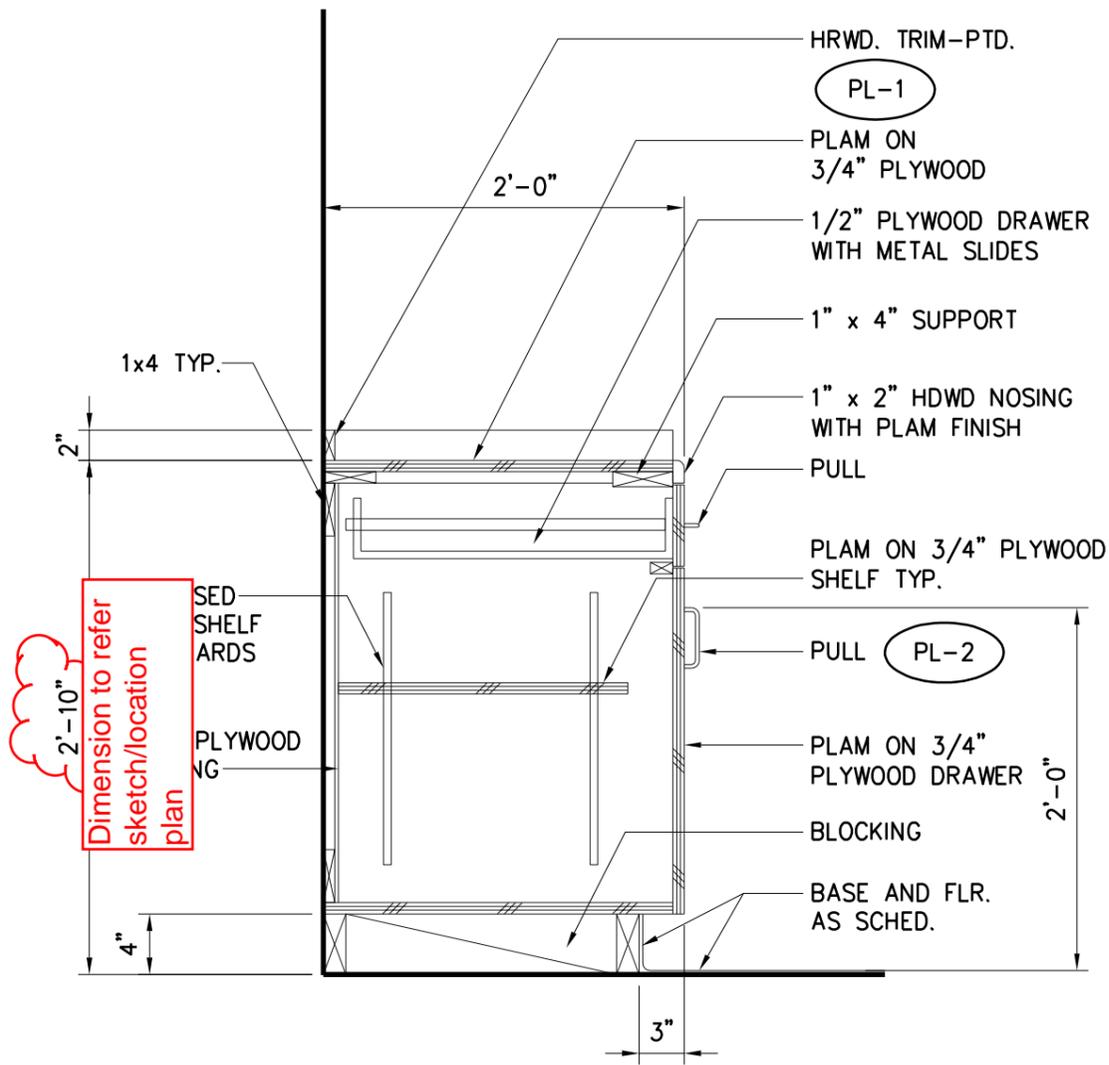


CABINET STORAGE
WITH KNEE SPACE DETAIL
 4
 A-704
 SCALE: 1"=1'-0"

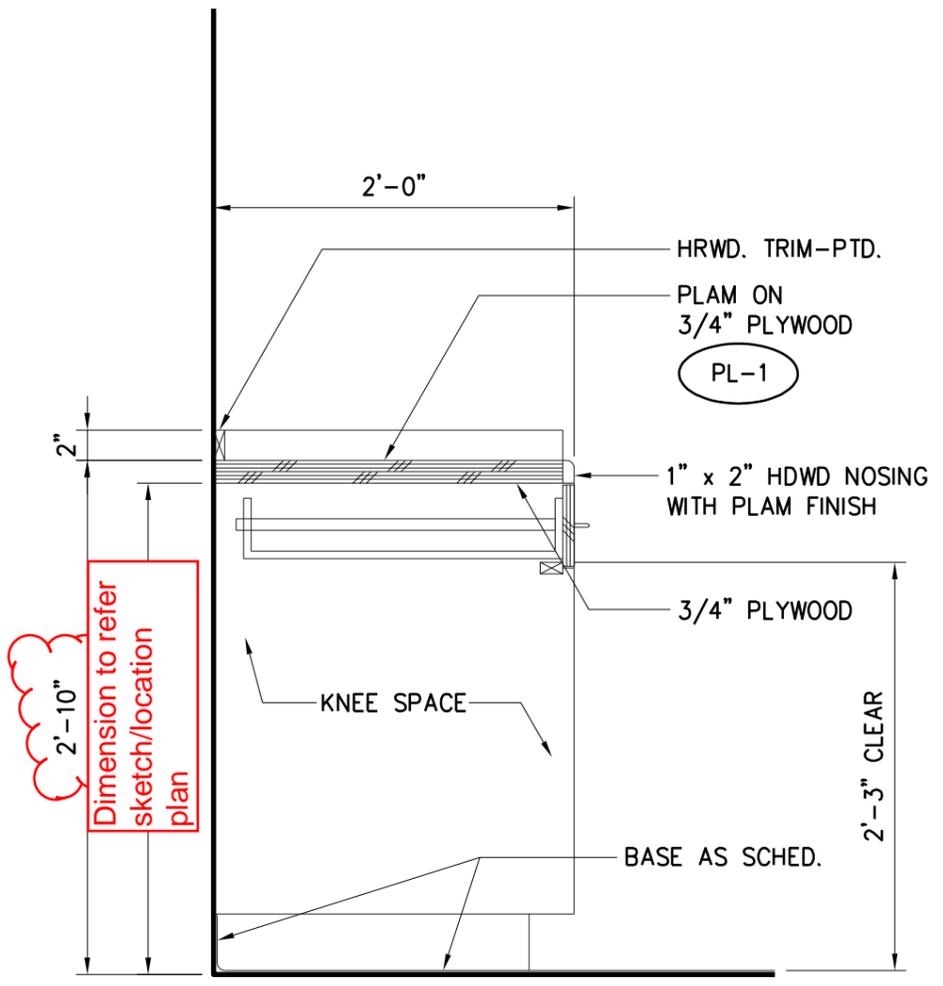

CABINET STORAGE
WITH KNEE SPACE DETAIL
 5
 A-704
 SCALE: 1"=1'-0"

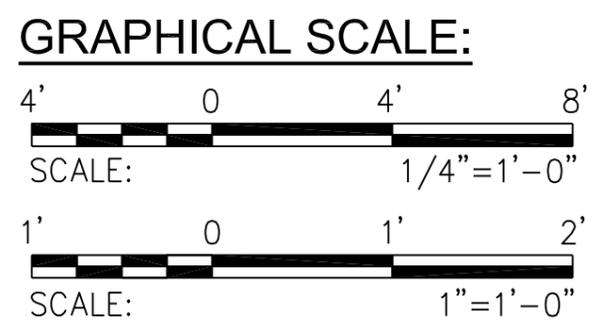

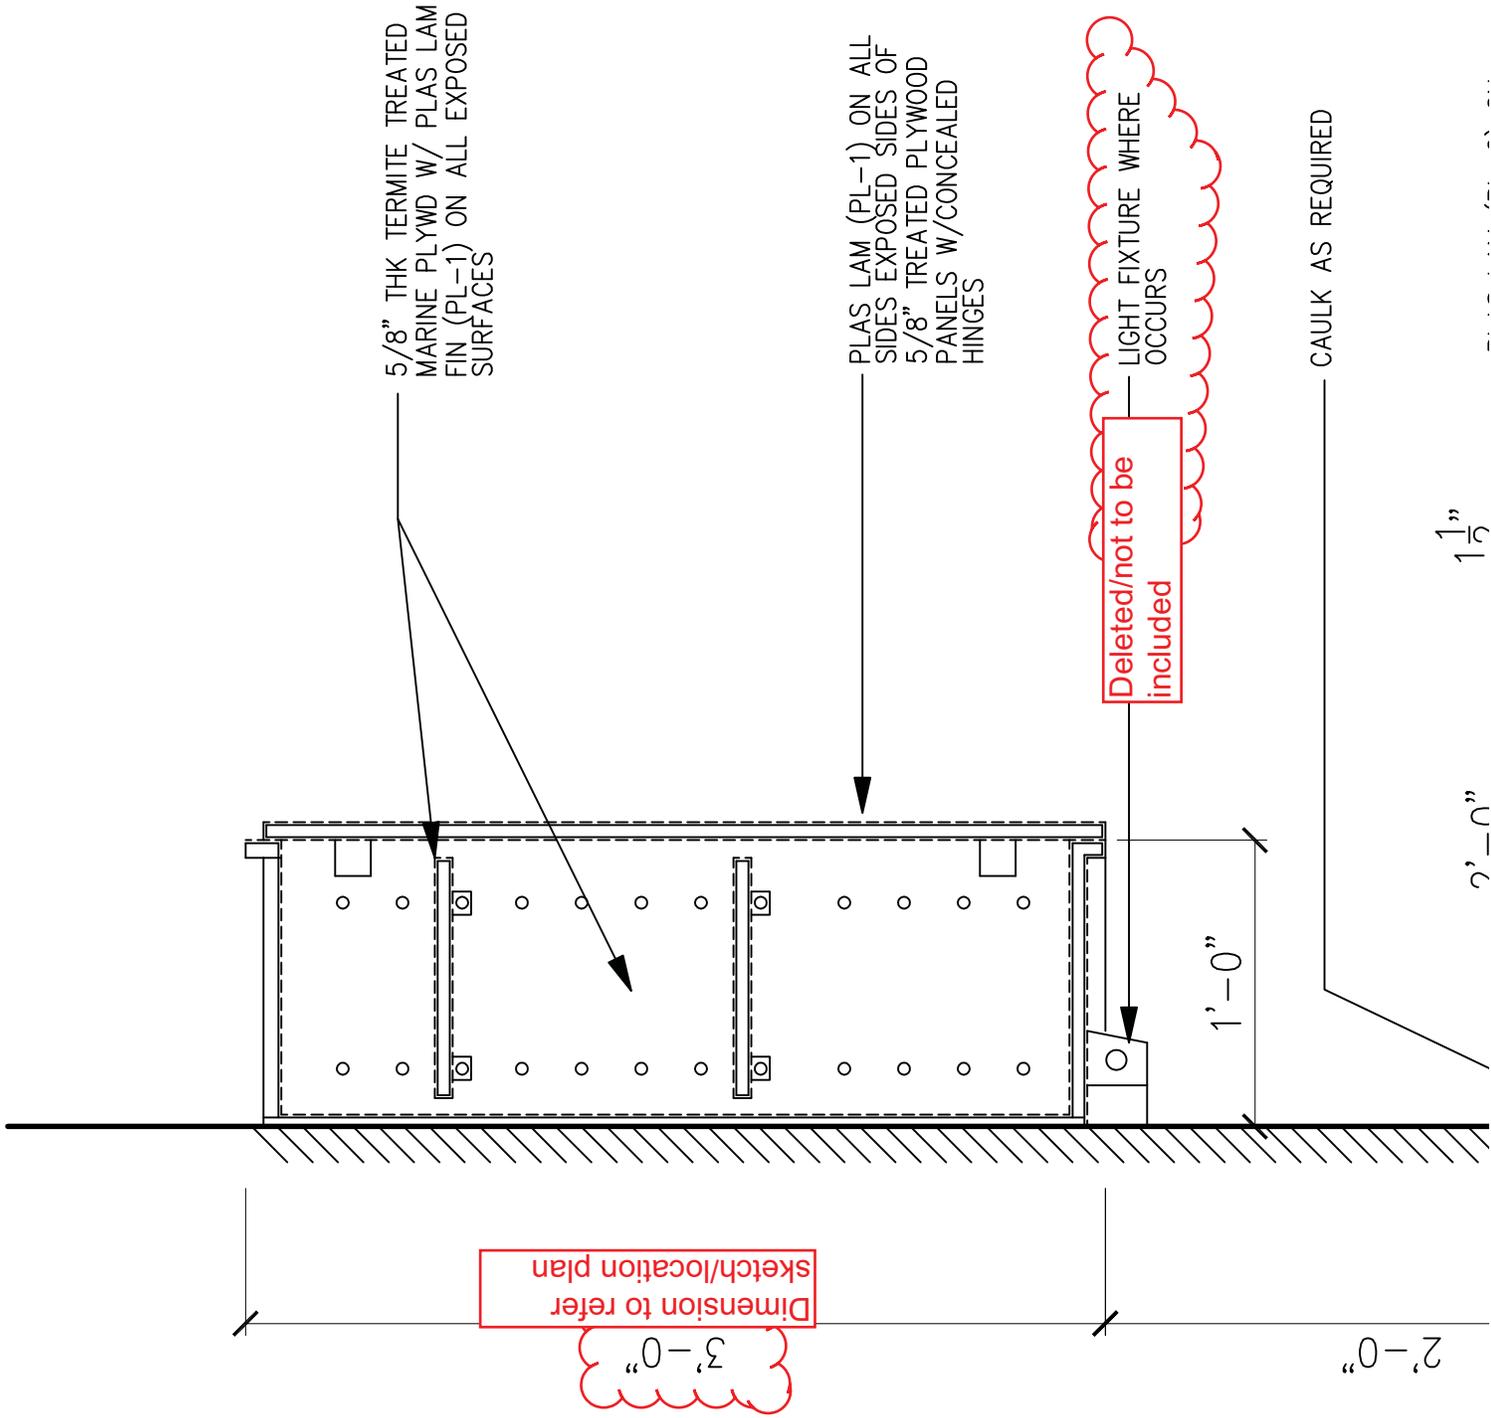

5/8" THK TERMITTE TREATED
MARINE PLYWD W/ PLAS LAM
FIN (PL-1) ON ALL EXPOSED
SURFACES

PLAS LAM (PL-1) ON ALL
SIDES EXPOSED SIDES OF
5/8" TREATED PLYWOOD
PANELS W/ CONCEALED
HINGES

LIGHT FIXTURE WHERE
OCCURS

CAULK AS REQUIRED

Deleted/not to be
included

Dimension to refer
sketch/location plan

3'-0"

2'-0"

1'-0"

2'-0"

1 1/2"